

REAR YARD LANDSCAPING

TOT. AREA	-	900.2 ft. ²
SOFT LANDSCAPING	-	266.6 ft. ²
DECK & STAIRS	-	178.3 ft. ²
EXIST. GARAGE	-	455.3 ft. ²

SITE STATS.

LOT AREA	-	2396.2 ft. ²
EXIST. G.F.A.	-	1263.2 ft. ²
PROP. G.F.A.	-	2152.4 ft. ²


GPF Design Services Inc. 2572,
Eglinton Avenue West Toronto,
Ontario M6M 1T4
Tel. 416-656-0134
Fax 416-656-5343
B.C.I.N28087




No.	Description	Date	By
4.			
3.	REVISED FOR CofA	18-02-22	
2.	ISSUED FOR CofA	17-08-29	
1.	ISSUED FOR ZC	17-05-31	

REVISIONS

CLIENT:
PROJECT: 62 Dewhurst Blvd.
TORONTO, ON

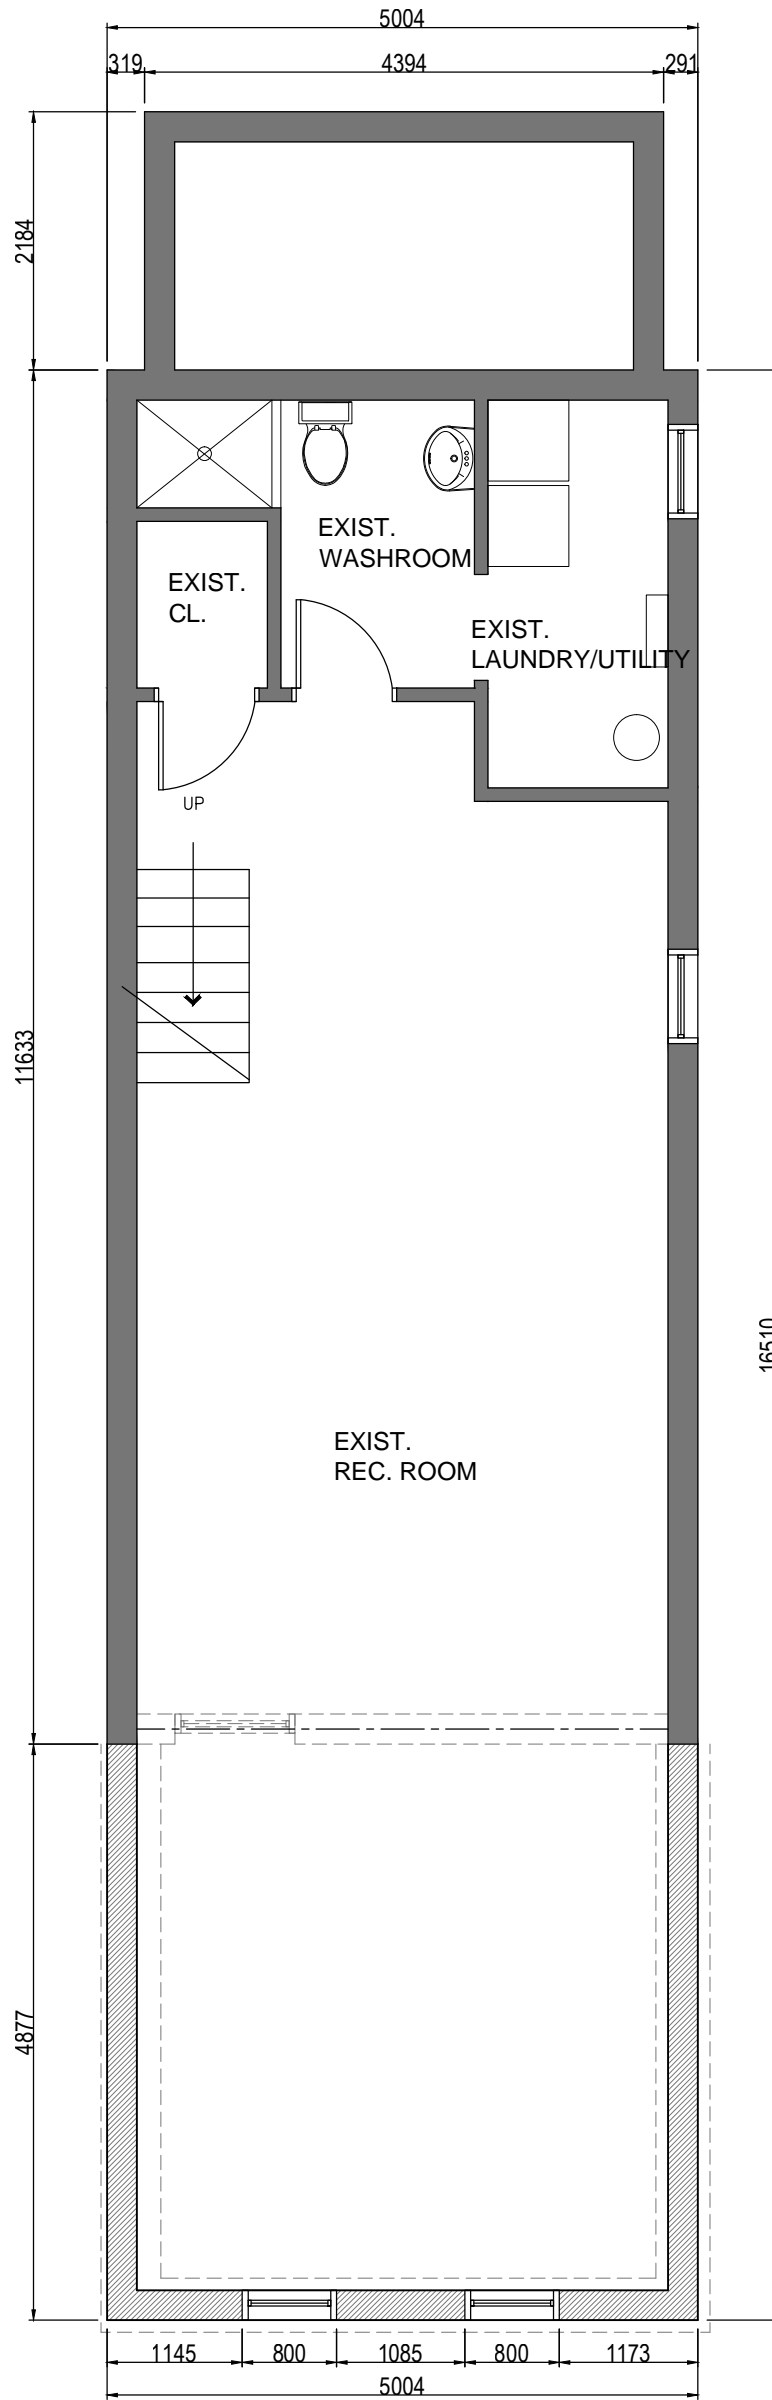SHEET TITLE: SITE PLAN
SCALE: 1/16" = 1'-0"
A0



EXIST. 
 DEMO. 
 NEW 

GPF Design Services Inc. 2572,
 Eglinton Avenue West Toronto,
 Ontario M6M 1T4
 Tel. 416-656-0134
 Fax 416-656-5343
 B.C.I.N28087


No.	Description	Date	By
4.			
3.	REVISED FOR CofA	18-02-22	
2.	ISSUED FOR CofA	17-08-29	
1.	ISSUED FOR ZC	17-05-31	




REVISIONS

CLIENT:
 PROJECT: 62 Dewhurst Blvd.
 TORONTO, ON

SHEET TITLE: BASEMENT PLAN
 SCALE: $\frac{3}{16}'' = 1'-0''$

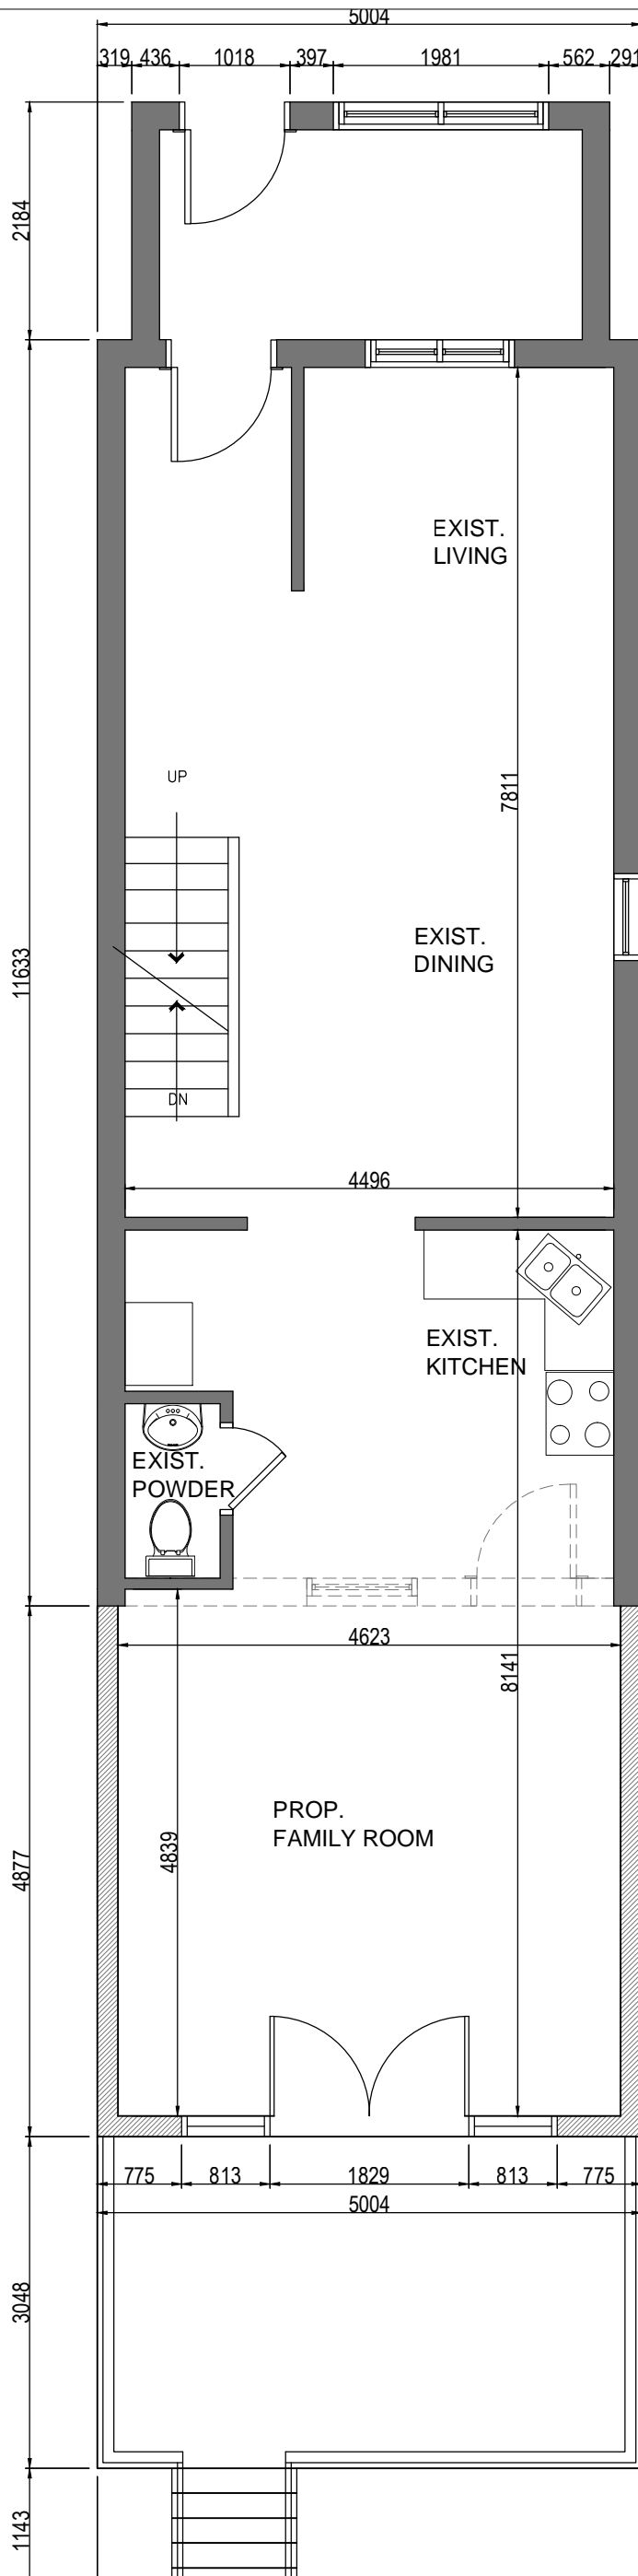A1



EXIST. 
 DEMO. 
 NEW 

GPF Design Services Inc. 2572,
 Eglinton Avenue West Toronto,
 Ontario M6M 1T4
 Tel. 416-656-0134
 Fax 416-656-5343
 B.C.I.N28087


No.	Description	Date	By
4.			
3.	REVISED FOR CofA	18-02-22	
2.	ISSUED FOR CofA	17-08-29	
1.	ISSUED FOR ZC	17-05-31	

REVISIONS

CLIENT:
 PROJECT: 62 Dewhurst Blvd.
 TORONTO, ON

SHEET TITLE: 1st FLOOR PLAN
 SCALE: $\frac{3}{16}'' = 1'-0''$

A2

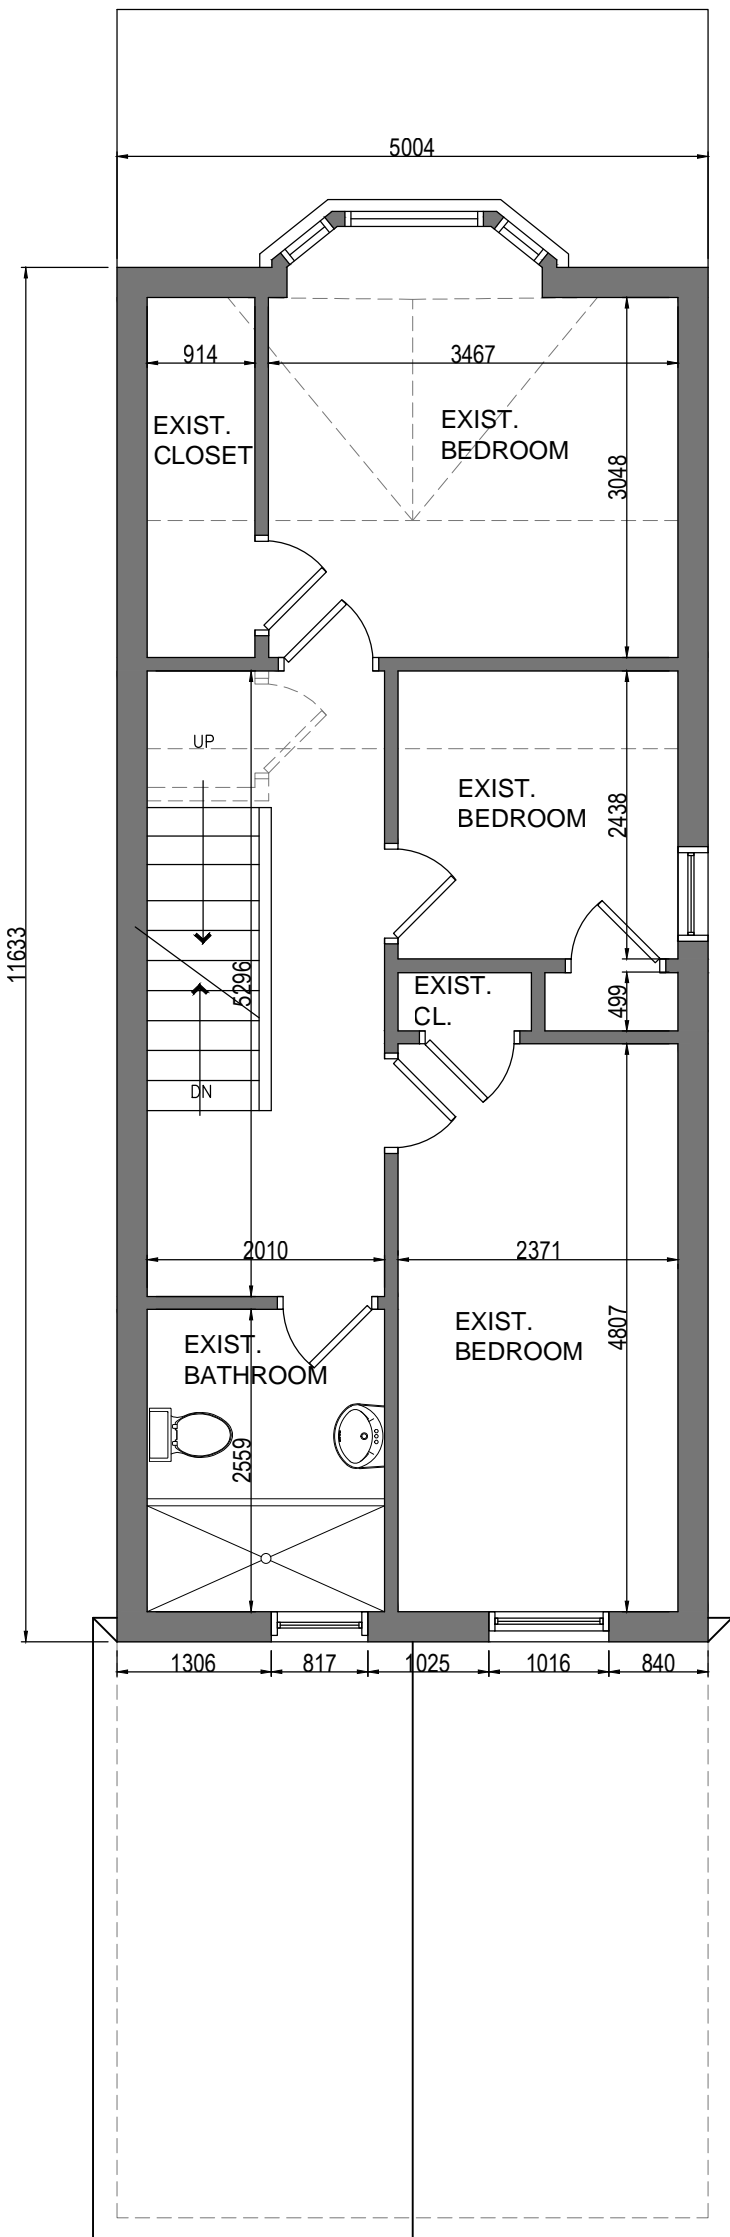

EXIST.
 DEMO.
 NEW


GPF Design Services Inc. 2572,
 Eglinton Avenue West Toronto,
 Ontario M6M 1T4
 Tel. 416-656-0134
 Fax 416-656-5343
 B.C.I.N28087


No.	Description	Date	By
4.			
3.	REVISED FOR CofA	18-02-22	
2.	ISSUED FOR CofA	17-08-29	
1.	ISSUED FOR ZC	17-05-31	

REVISIONS

CLIENT:
 PROJECT: 62 Dewhurst Blvd.
 TORONTO, ON

SHEET TITLE: 2nd FLOOR PLAN
 SCALE: 3/16" = 1'-0"
A3

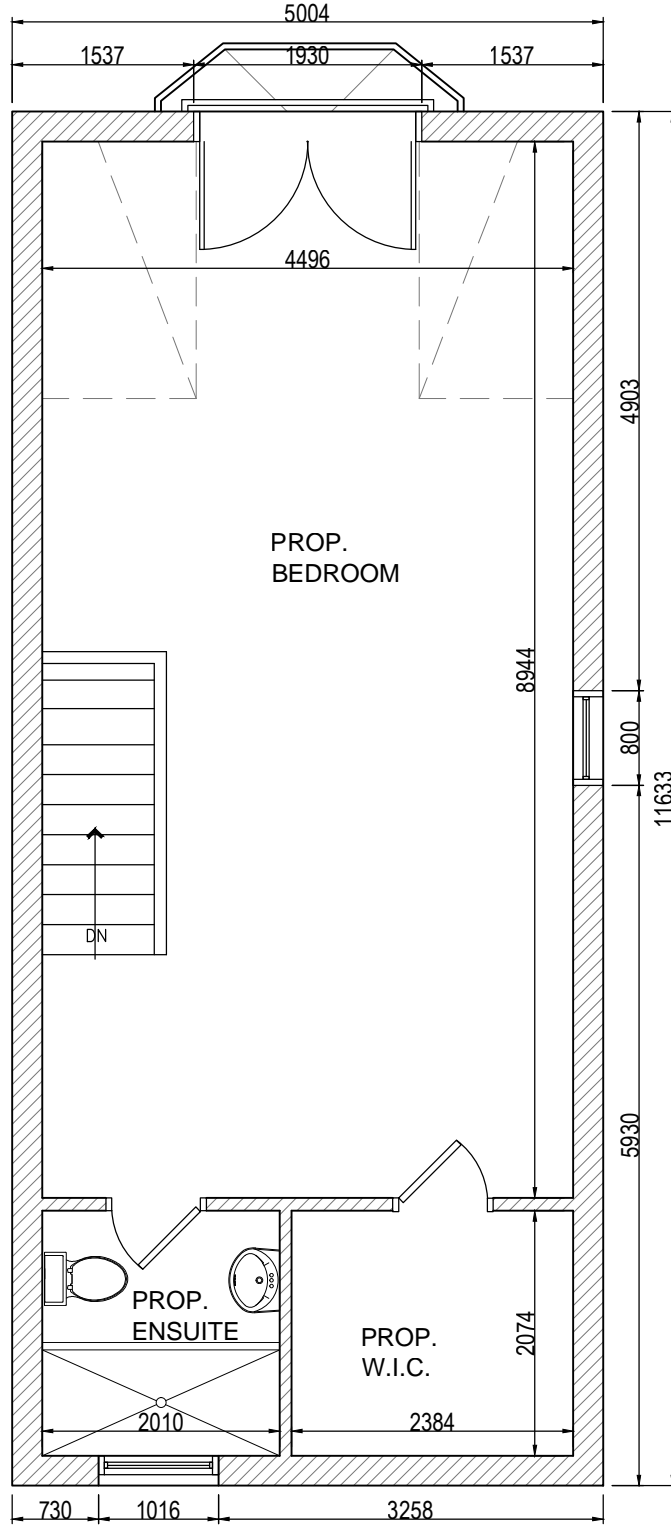

EXIST. 
 DEMO. 
 NEW 

GPF Design Services Inc. 2572,
 Eglinton Avenue West Toronto,
 Ontario M6M 1T4
 Tel. 416-656-0134
 Fax 416-656-5343
 B.C.I.N28087


No.	Description	Date	By
4.			
3.	REVISED FOR CofA	18-02-22	
2.	ISSUED FOR CofA	17-08-29	
1.	ISSUED FOR ZC	17-05-31	

REVISIONS

CLIENT:
 PROJECT: 62 Dewhurst Blvd.
 TORONTO, ON

SHEET TITLE: 3rd FLOOR PLAN
 SCALE: $\frac{3}{16}'' = 1'-0''$

A4

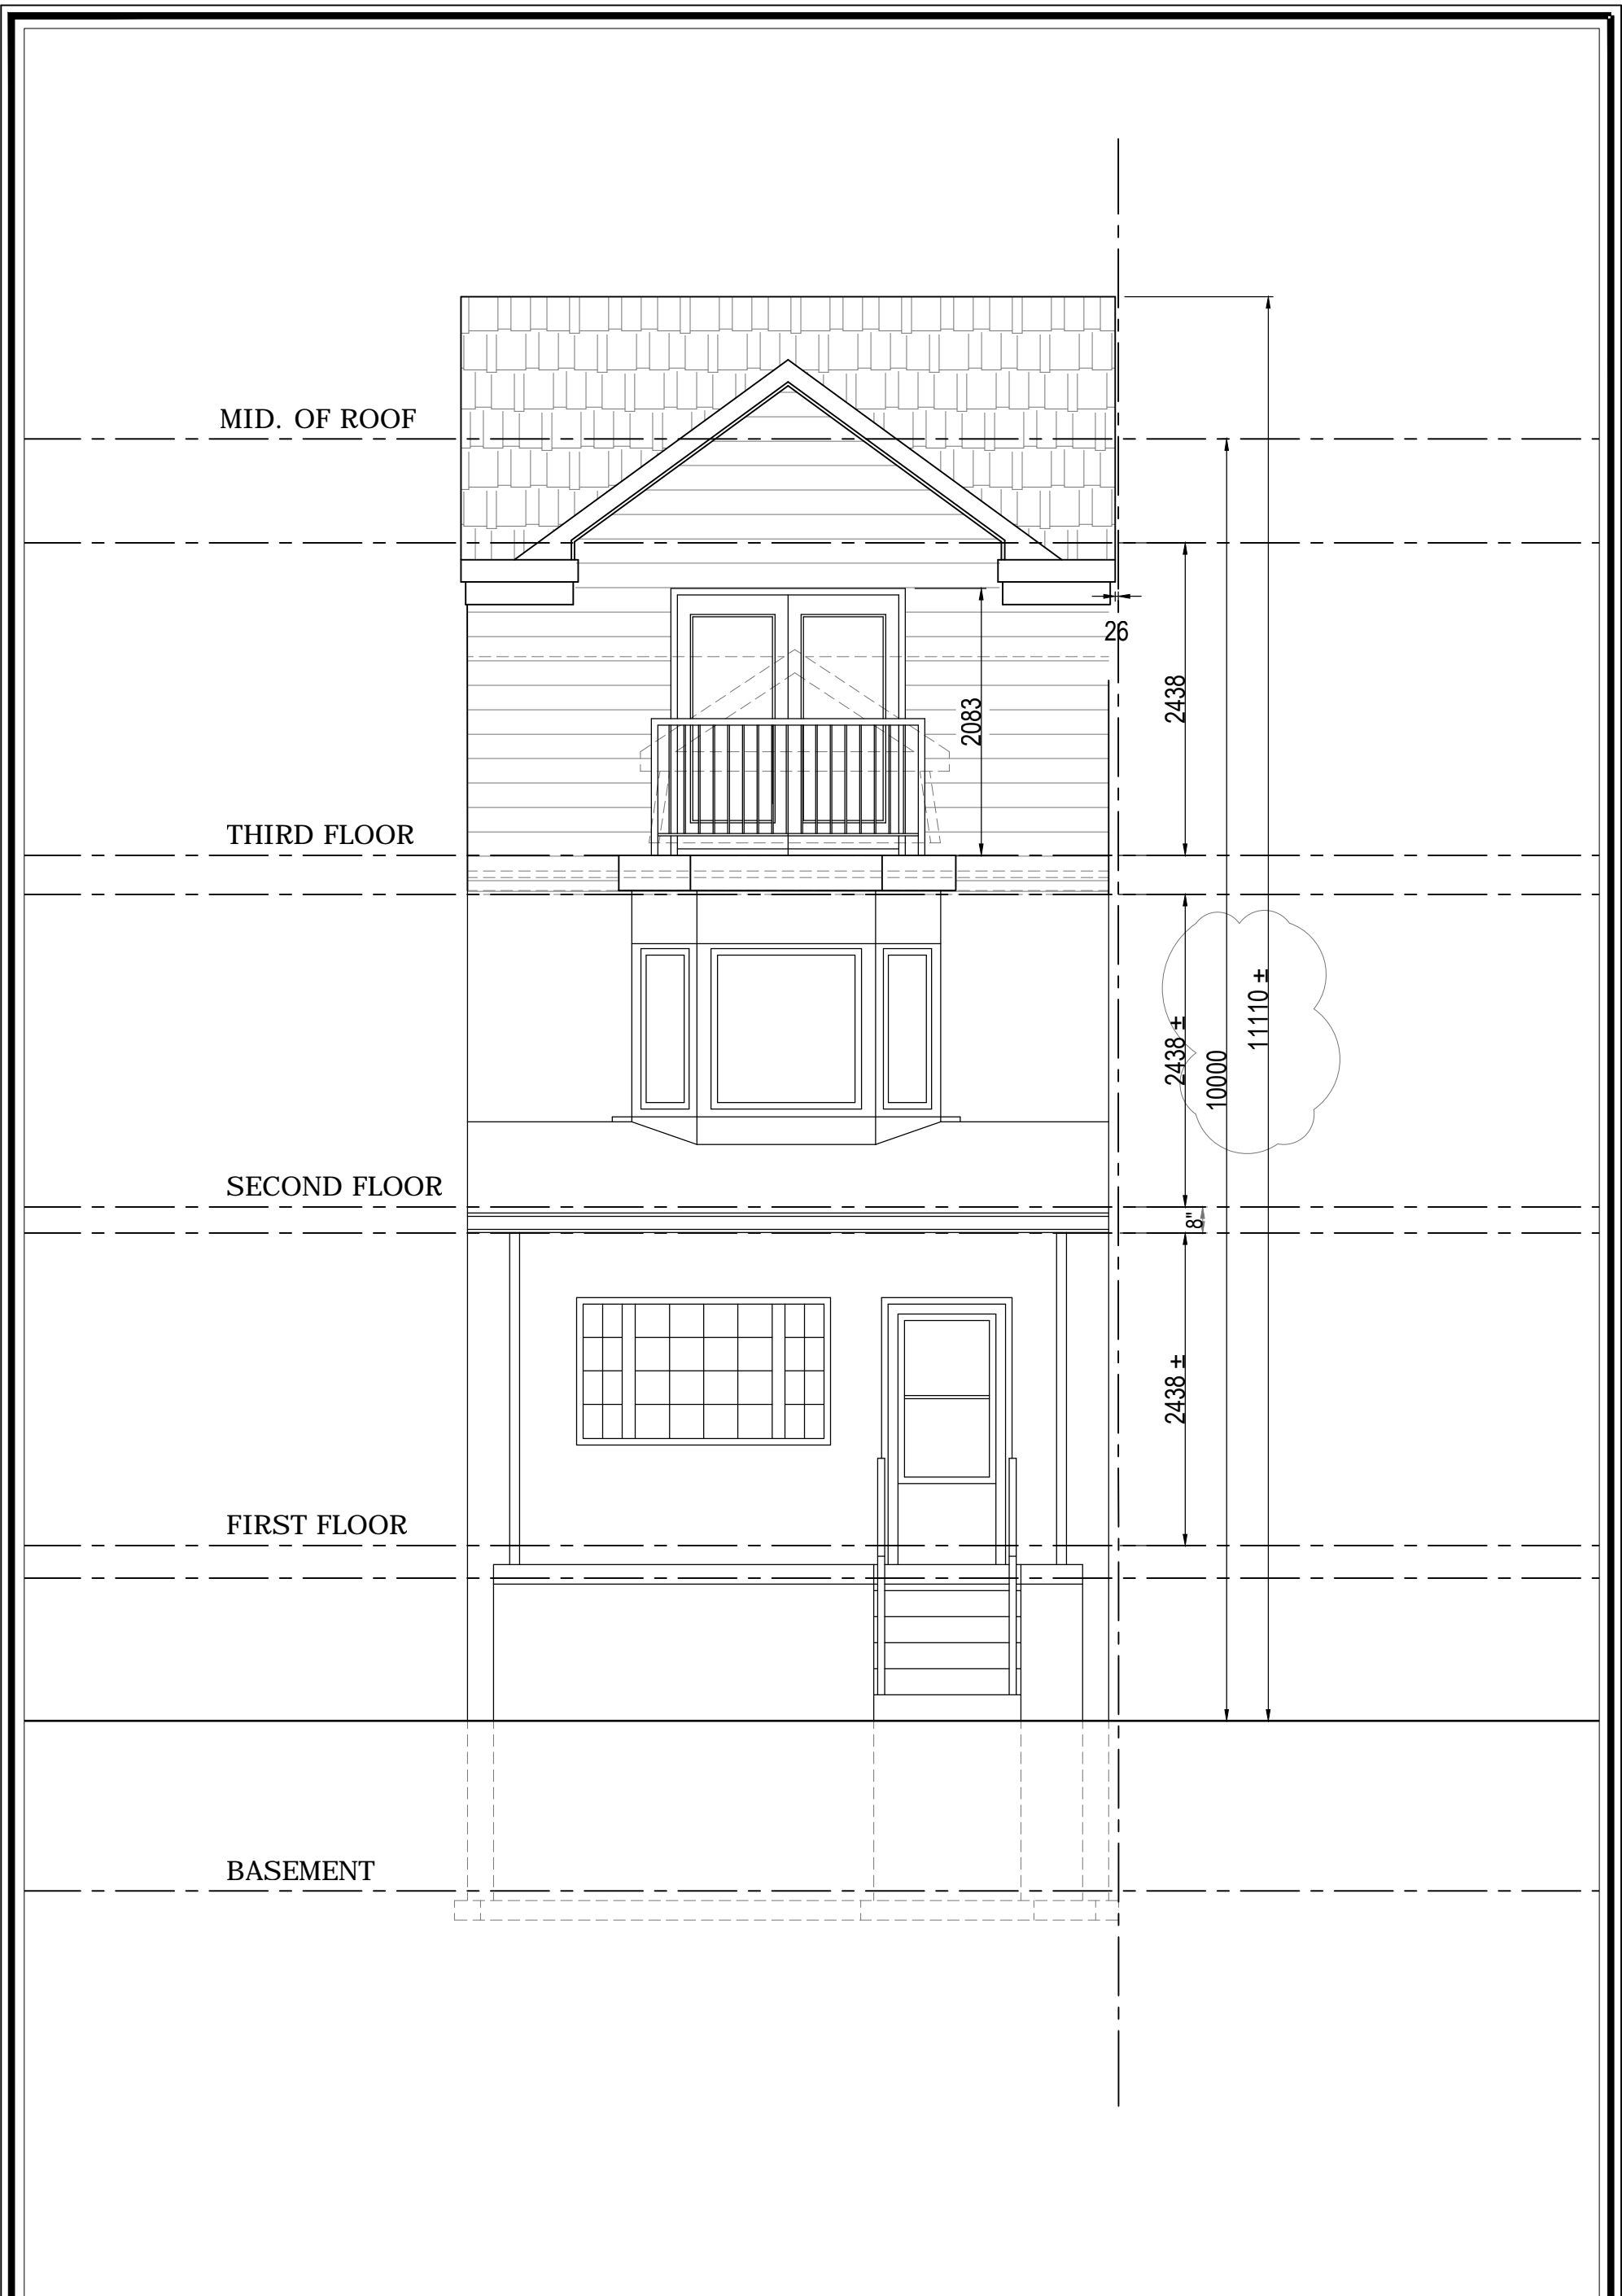


GPF Design Services Inc. 2572,
 Eglinton Avenue West Toronto,
 Ontario M6M 1T4
 Tel. 416-656-0134
 Fax 416-656-5343
 B.C.I.N28087

No.	Description	Date	By
4.			
3.	REVISED FOR CofA	18-02-22	
2.	ISSUED FOR CofA	17-08-29	
1.	ISSUED FOR ZC	17-05-31	

REVISIONS

CLIENT:
 PROJECT: 62 Dewhurst Blvd.
 TORONTO, ON

SHEET TITLE: FRONT ELEVATION (EAST)
 SCALE: 1/4" = 1'-0"
A5

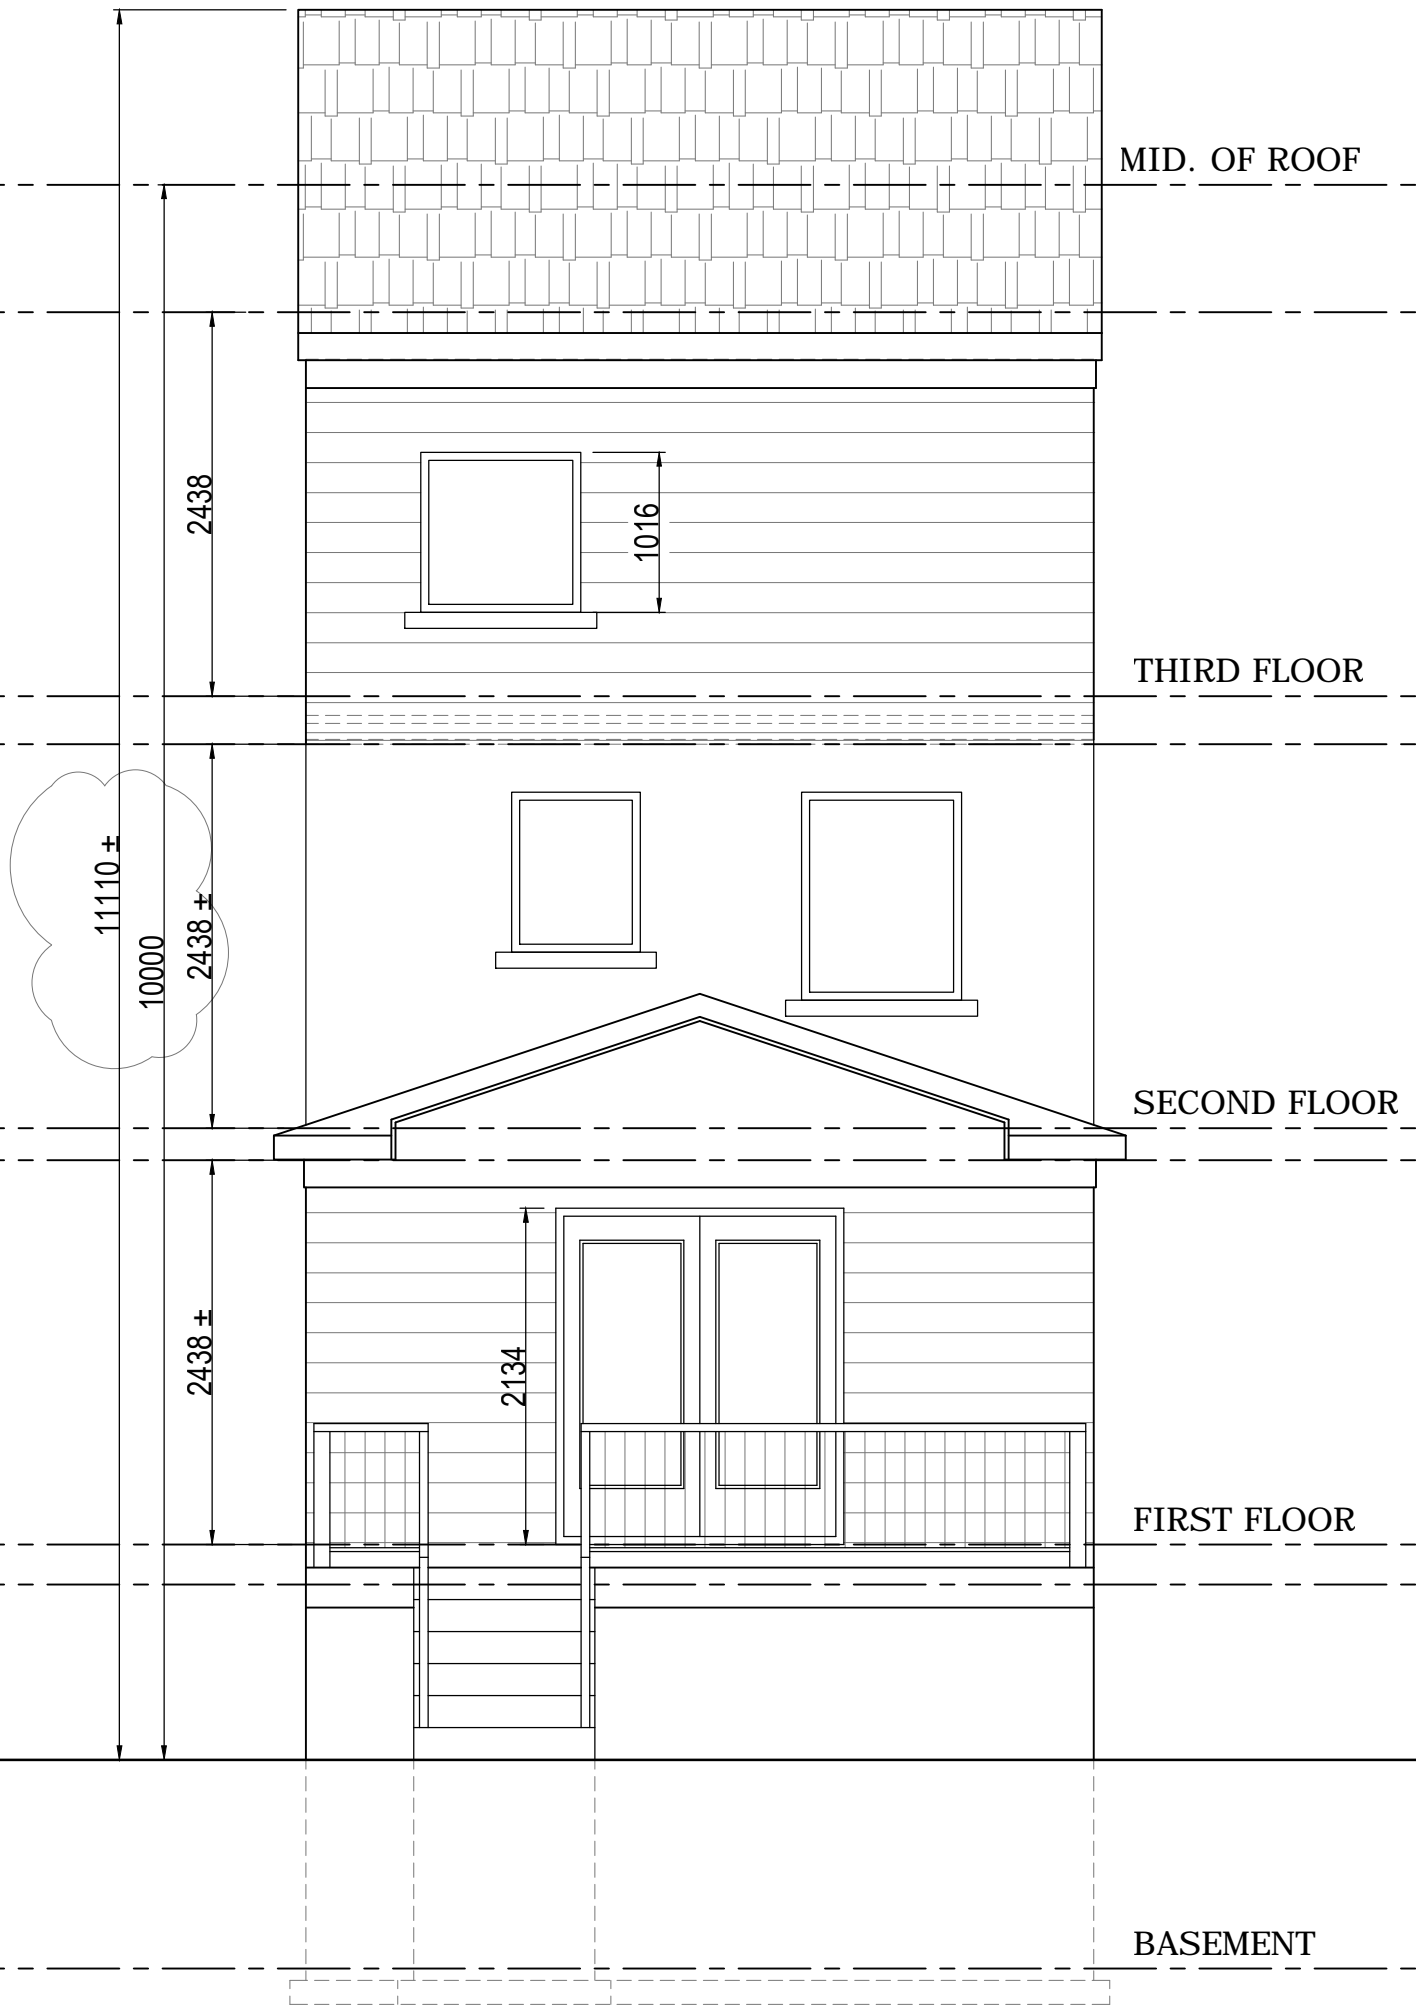

GPF Design Services Inc. 2572,
 Eglinton Avenue West Toronto,
 Ontario M6M 1T4
 Tel. 416-656-0134
 Fax 416-656-5343
 B.C.I.N28087


No.	Description	Date	By
4.			
3.	REVISED FOR CofA	18-02-22	
2.	ISSUED FOR CofA	17-08-29	
1.	ISSUED FOR ZC	17-05-31	

REVISIONS

CLIENT:
 PROJECT: 62 Dewhurst Blvd.
 TORONTO, ON

SHEET TITLE: REAR ELEVATION (WEST)
 SCALE: 1/4" = 1'-0"

A6

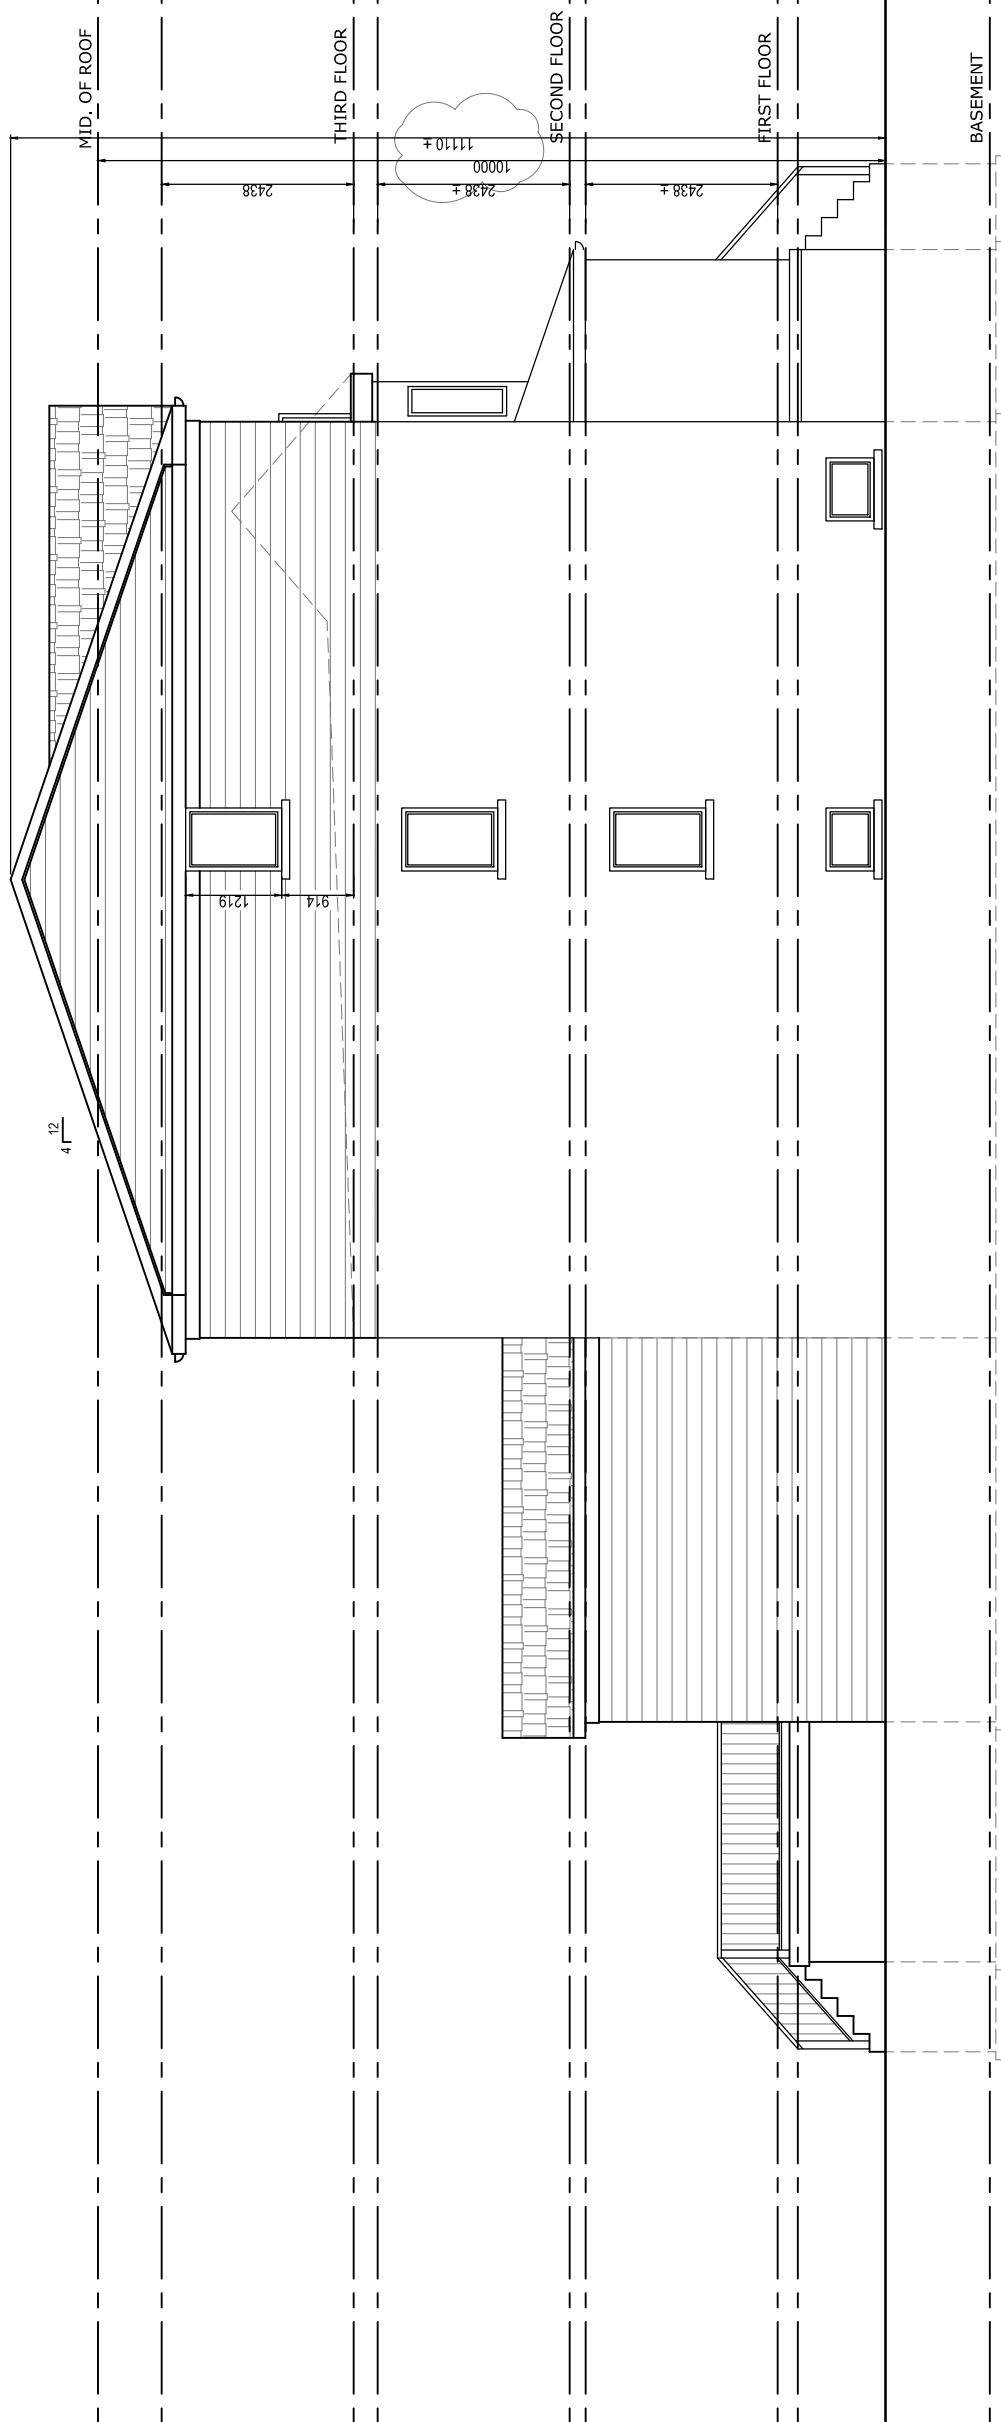

GPF Design Services Inc. 2572,
 Eglinton Avenue West Toronto,
 Ontario M6M 1T4
 Tel. 416-656-0134
 Fax 416-656-5343
 B.C.I.N28087


No.	Description	Date	By
4.			
3.	REVISED FOR CofA	18-02-22	
2.	ISSUED FOR CofA	17-08-29	
1.	ISSUED FOR ZC	17-05-31	

REVISIONS

CLIENT:
 PROJECT: 62 Dewhurst Blvd.
 TORONTO, ON

SHEET TITLE: SIDE ELEVATION (SOUTH)
 SCALE: $\frac{1}{8}'' = 1'-0''$

A7

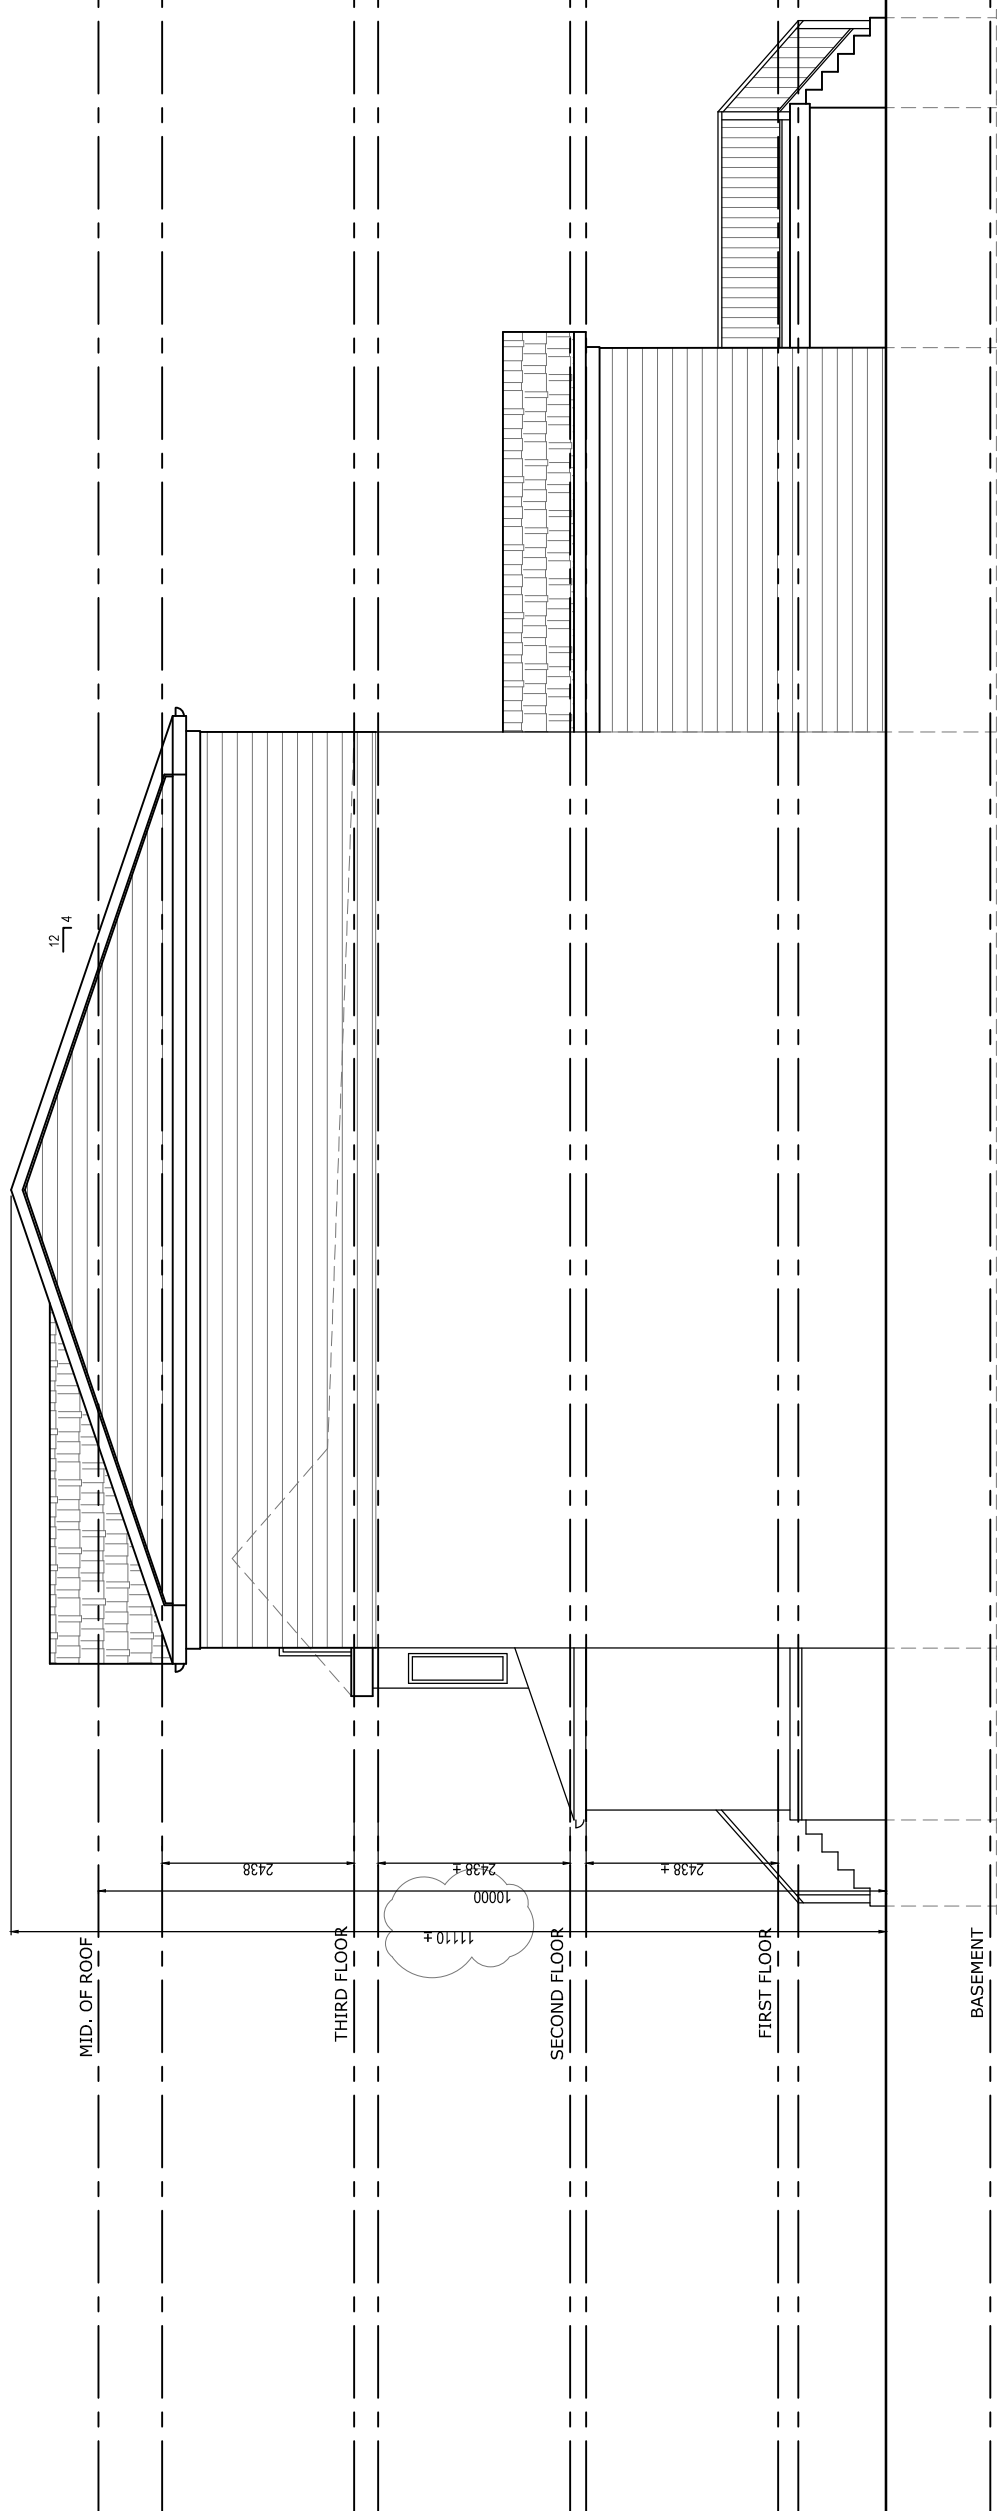

GPF Design Services Inc. 2572,
 Eglinton Avenue West Toronto,
 Ontario M6M 1T4
 Tel. 416-656-0134
 Fax 416-656-5343
 B.C.I.N28087

No.	Description	Date	By
4.			
3.	REVISED FOR CofA	18-02-22	
2.	ISSUED FOR CofA	17-08-29	
1.	ISSUED FOR ZC	17-05-31	

REVISIONS

CLIENT:
 PROJECT: 62 Dewhurst Blvd.
 TORONTO, ON

SHEET TITLE: SIDE ELEVATION (NORTH)
 SCALE: $\frac{1}{8}'' = 1'-0''$

A8