


GOVERNOR'S / DOUGLAS C  
PROPOSED NEW  
BED → N

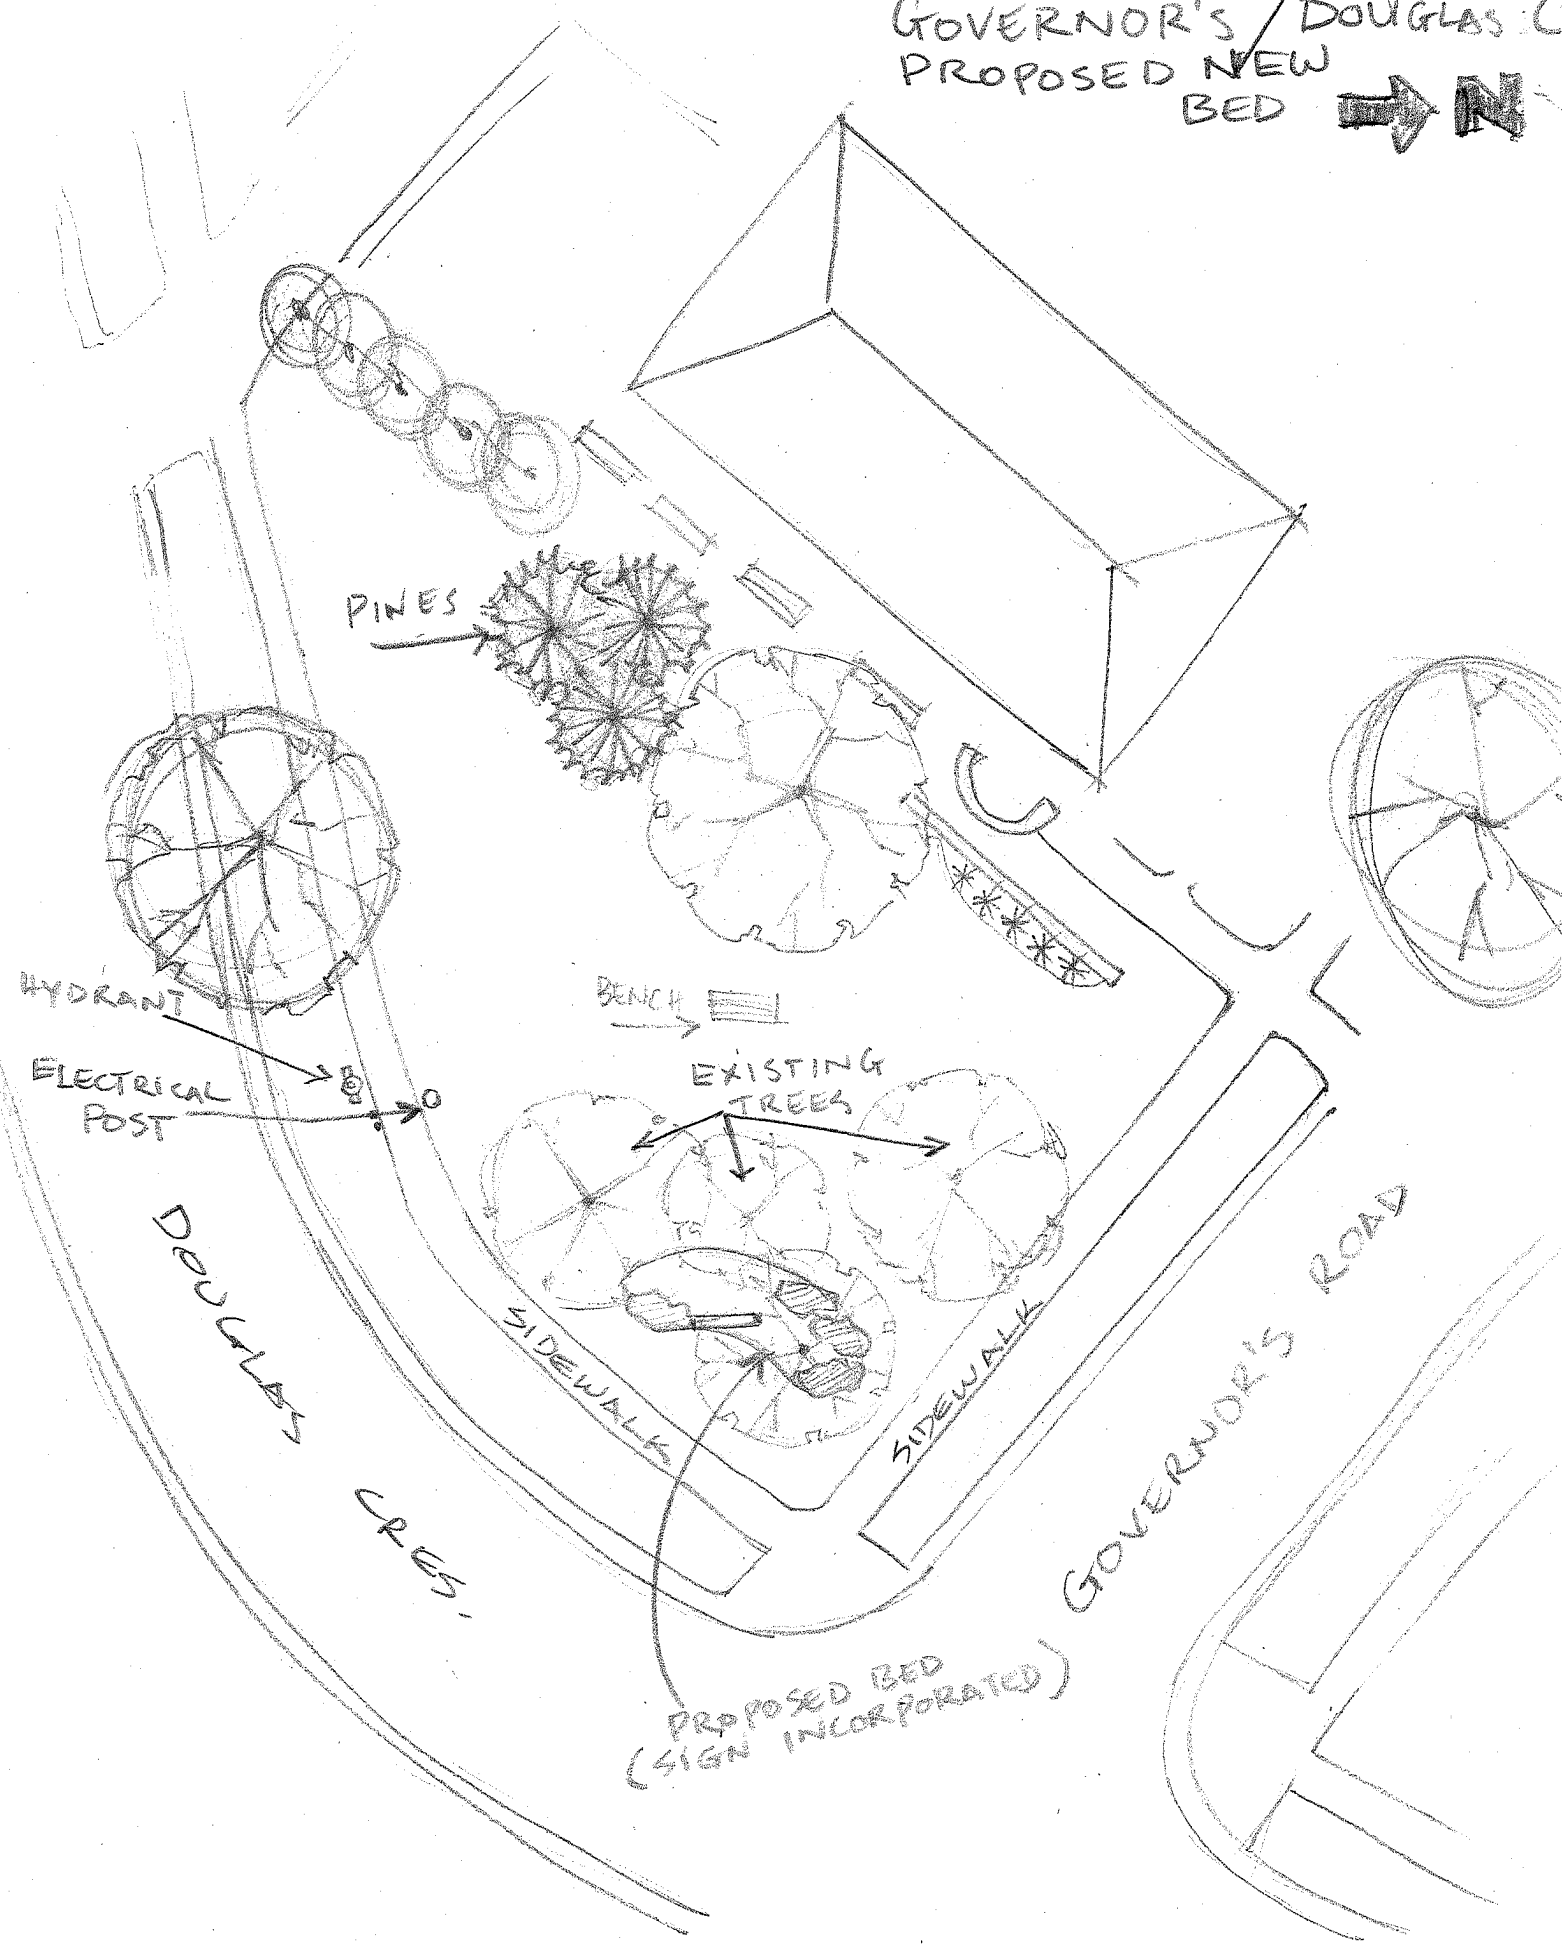

HYDRANT

ELECTRICAL POST

PINES

BENCH

EXISTING TREES

DOUGLAS CRES.


SIDEWALK

SIDEWALK

GOVERNOR'S ROAD

PROPOSED BED  
(SIGN INCORPORATED)

GOVERNOR'S / DOUGLAS CR.  
PROPOSED NEW BED WITH  
PARK SIGN INCORPORATED

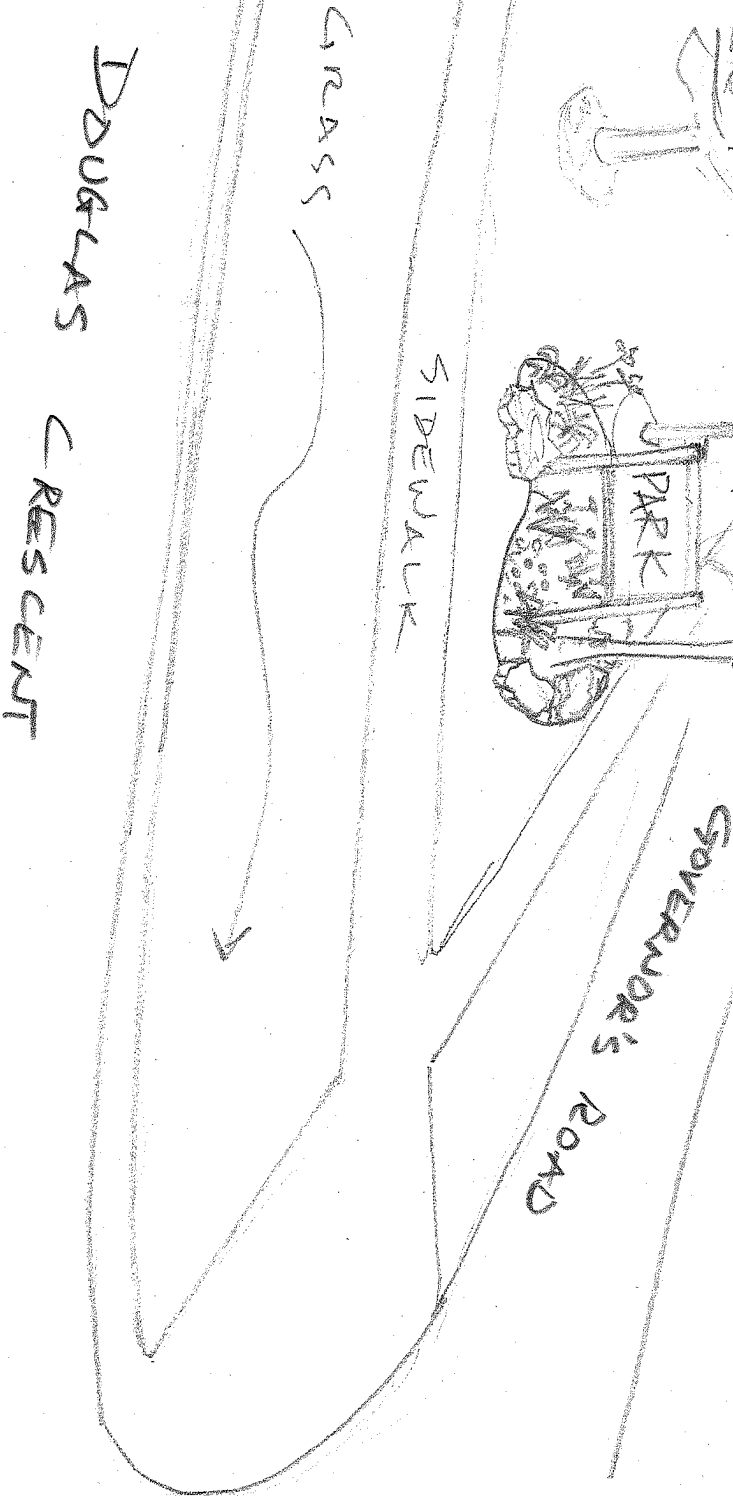

GOVERNOR'S / DOUGLAS CRESCENT  
PROPOSED BED

