

SPEIGHT & VAN NOSTRAND
DOMINION AND
ONTARIO LAND SURVEYORS


T. B. SPEIGHT,	RESIDENCE 8 GLEN ROAD	PHONE N. 2780
A. J. VAN NOSTRAND	" YORK MILLS	" N. 6996
A. T. WARD	" 712 BROADVIEW AVE.	" N. 8581
JOHN VAN NOSTRAND	" 91 DELAWARE AVE.	" O. 4765
R. M. ANDERSON	" 16 ST. VINCENT ST.	" N. 896

Sketch Shewing
LOT 27, Reg'd Plan 1463 (YORK)
TORONTO

SUITE 703 TEMPLE BUILDING

TELEPHONES ADELAIDE 96
97

TORONTO, 12th January 1917

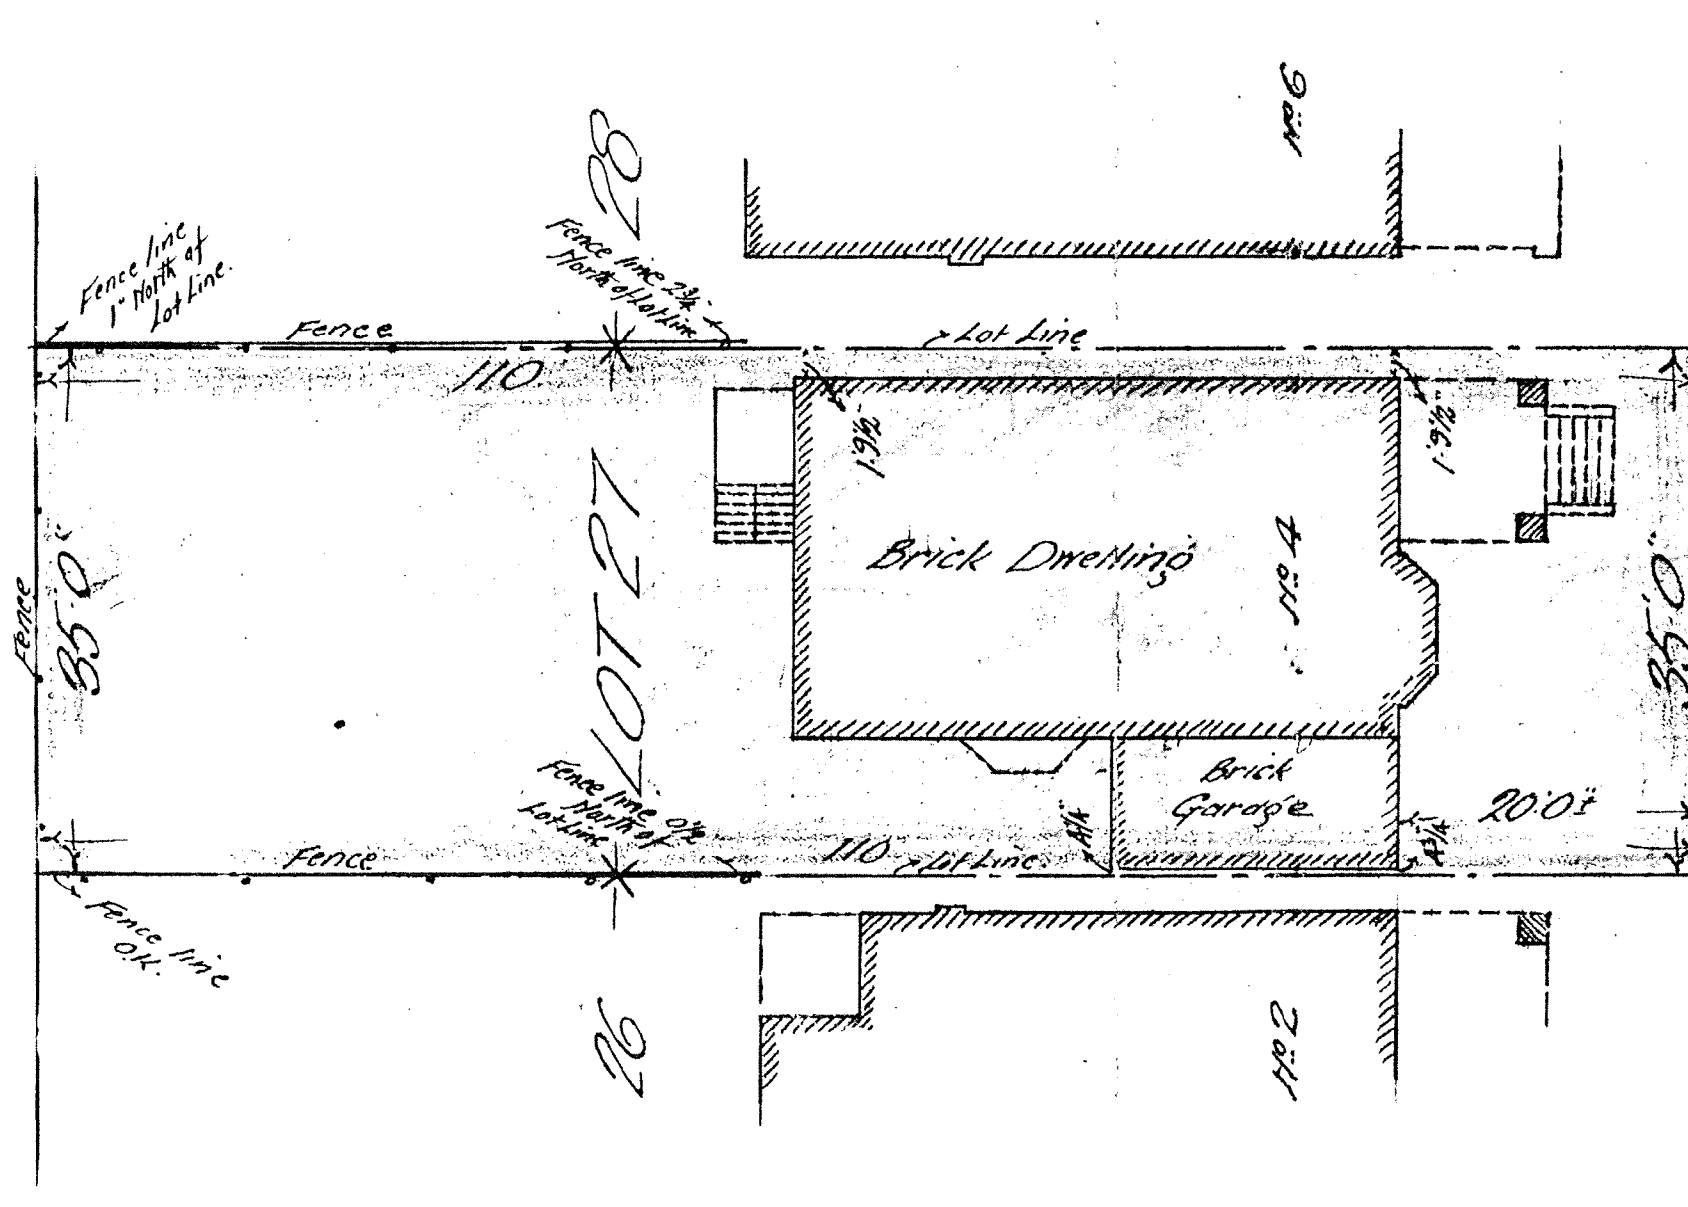

18' 0" by city

PLAYTER BOULEVARD

By Order of Messrs. Speight & Van Nostrand

Messrs. Bain, Bicknell, Macdonell & Gordon
Barristers &c.
Lumsden Bldg., - Toronto.

Speight & Van Nostrand
O.L. Surveyors

J. B. Speight
 P. J. B.