

**RECEIVED**  
By CofA TEY at 9:05 am, May 02, 2017

REGISTERED

PLAN 63R-389

PART 10  
PIN 10411-0252(LT)  
PIN 10411-0234(LT)  
LOT 69

PLAN 551E  
PIN 10411-0253(LT)

# 85  
4.62 (P2&MS)  
L.S.G

STRATHMORE BOULEVARD

DANFORTH AVENUE

LANE

O/H WIRES


GREENWOOD AVENUE

PIN 10412-0001 (LT) (BY REGISTERED PLAN 551E)

CENTER LINE OF PAVEMENT

A  
cc (ou)

20.12  
RP&SET  
NTS

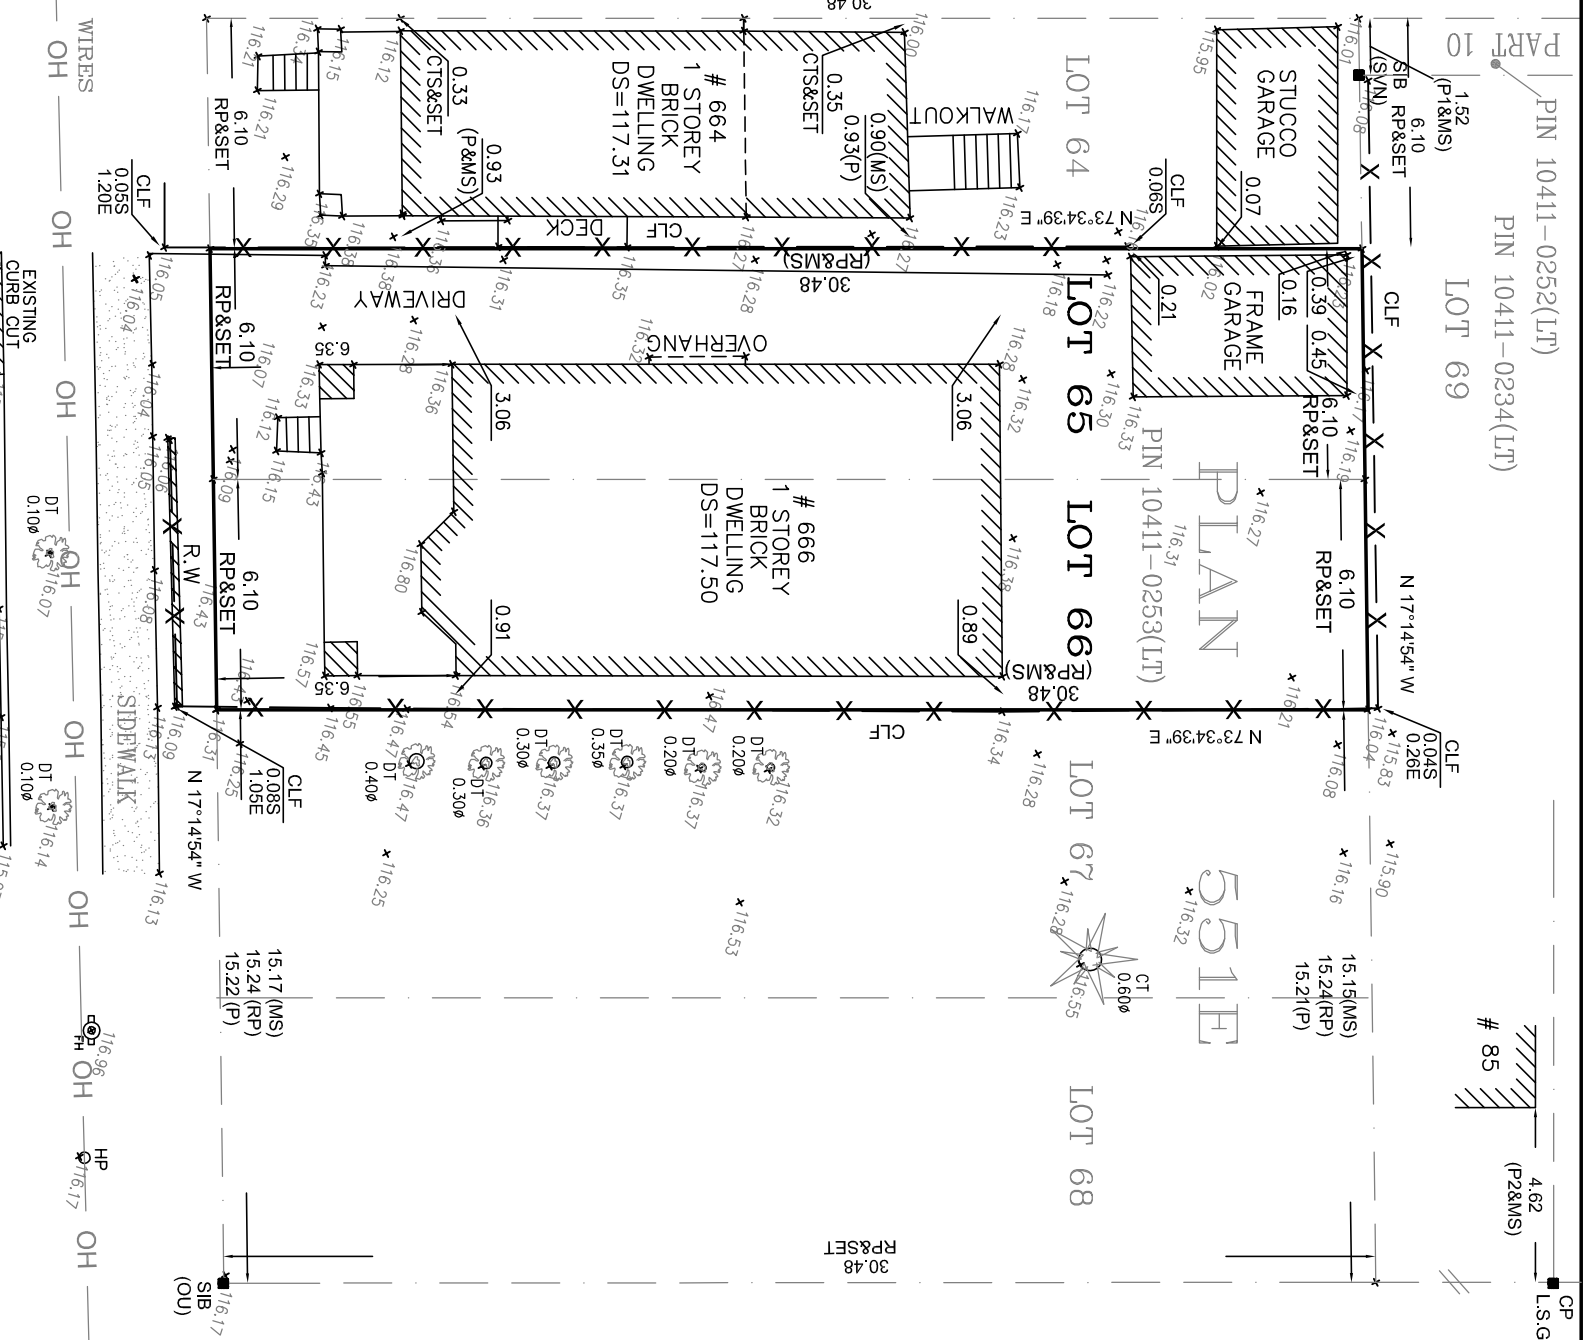

**PART 2:**  
**REPORT**  
\* THIS REPORT WAS PREPARED FOR S.SOUERAFIL, AND THE UNDERSIGNED ACCEPTS NO RESPONSIBILITY FOR ITS USE BY OTHER PARTIES.  
**BOUNDARIES**  
\* LOTS 65 & 66, REGISTERED PLAN 551E  
**TITLE SEARCH INDICATES**  
\* NO EASEMENTS OR RIGHT OF WAYS REGISTERED ON TITLE.  
**ZONING**  
\* NO INVESTIGATION WITH RESPECT TO MUNICIPAL ZONING BY LAW HAS BEEN MADE FOR THE SUBJECT PROPERTY (PROPERTIES).  
**ENCROACHMENTS**  
\* PLEASE NOTE THE POSITION OF THE FENCES IN RELATION TO THE SOUTHERLY, NORTHERLY, EASTERLY & WESTERLY BOUNDARIES; THEY ARE LOCATED OVER THE SUBJECT BOUNDARIES TO THE EXTENT SHOWN ON THE PLAN.  
**BEARING NOTE**  
\* BEARING SHOWN HEREON ARE GRID, DERIVED FROM OBSERVED REFERENCE POINTS (ORP'S) A & B, BY REAL TIME NETWORK OBSERVATIONS, WTM ZONE 10, NAD 83 (CSRS V6) (EPOCH 2010.00)  
**GEODETIC:**  
\* ELEVATIONS SHOWN GEODETIC DRIVEN FROM CITY OF TORONTO BENCH MARK # CT1028, ELEVATION 116.563m

| POINT ID | NORTHING    | EASTING    |
|----------|-------------|------------|
| A        | 4838045.374 | 318298.762 |
| B        | 4837978.020 | 318319.647 |

**LEGEND:**  
 ■ DENOTES SURVEY MONUMENT FOUND  
 □ SURVEY MONUMENT SET  
 SIB STANDARD IRON BAR  
 N.E.S.W. NORTH, EAST, SOUTH, WEST  
 C/F CHAIN LINK FENCE  
 RP REGISTERED PLAN 551E  
 P SURVEY BY BAIRD & MUCKLESTON  
 L.S.G LAND SURVEY GROUP O.L.S  
 P1 PLAN 63R-389  
 P2 PLAN 63R-1266  
 CTS CITY OF TORONTO SURVEYORS  
 R/W RETAINING WALL  
 NTS NOT TO SCALE

**DENOTES**  
 IB IRON BAR  
 CC CUT GROSS  
 CP CONCRETE PIN  
 MH MANHOLE  
 O/H WIRES OVERHEAD WIRE  
 HP HYDRO POLE  
 OU ORIGIN UNKNOWN  
 MS MEASURED  
 DT DECIDUOUS TREE  
 CT CONIFEROUS TREE  
 DS DECIDUOUS TREE TRUNK  
 DOOR SILL

**SURVEYORS CERTIFICATE**  
 I CERTIFY THAT:  
 1. THIS SURVEY AND PLAN ARE CORRECT AND IN ACCORDANCE WITH THE SURVEY ACT, THE SURVEYORS ACT AND THE ACT AND THE REGULATIONS MADE UNDER THEM.  
 2. THE SURVEY WAS COMPLETED ON THE 21st DAY OF APRIL, 2017

DATE: APRIL 24, 2017

A. ABDEL SHAHID  
ONTARIO LAND SURVEYOR

**A. AZIZ SURVEYORS INC**

ONTARIO LAND SURVEYORS  
 120 NEWKIRK ROAD-#31, RICHMOND HILL, ONT. L4C-9S7  
 Tel: (905) 237-8224 Fax: (416) 477-5465  
 Website: M-Azizsurveyors.ca  
 E-Mail: aziz@m-azizsurveyors.ca

|                |                           |
|----------------|---------------------------|
| PROJECT NUMBER | PROJECT                   |
| 17-164         | 666 GREENWOOD AVE (SR-PR) |
| DRAWN BY       | CHECKED BY                |
| A.S            | A.A                       |